

KEY

- Redline Boundary (the Site)
- Watercourse Crossings

Notes:

Boundaries are indicative.

The Redline Boundary (the Site) contains information provided by Ardent Management for the Solar Array Area on 07/07/2023, the Cable Route Corridor on 28/07/2023, and the Access Route Corridor on 26/10/2023.

© Crown copyright and database rights [2023] Ordnance Survey 0100031673

B	AMENDED NOTES	04/01/24	CP	RG	AB
A	FIRST REVISION	14/12/23	RCB	RG	AB
REVISION	DETAILS	DATE	DRAWN	CHKD	APPD

CLIENT

BEACON FEN ENERGY PARK LTD



PROJECT

BEACON FEN ENERGY PARK

DRAWING TITLE

FIGURE 11.6
WATERCOURSE CROSSINGS
SHEET 1 OF 7

DRG No.	ST19595-131	REV	B	SUIT. CODE	---
DRG SIZE	A3	SCALE	1:10,000	DATE	04/01/2024
DRAWN BY	CP	CHECKED BY	RG	APPROVED BY	AB

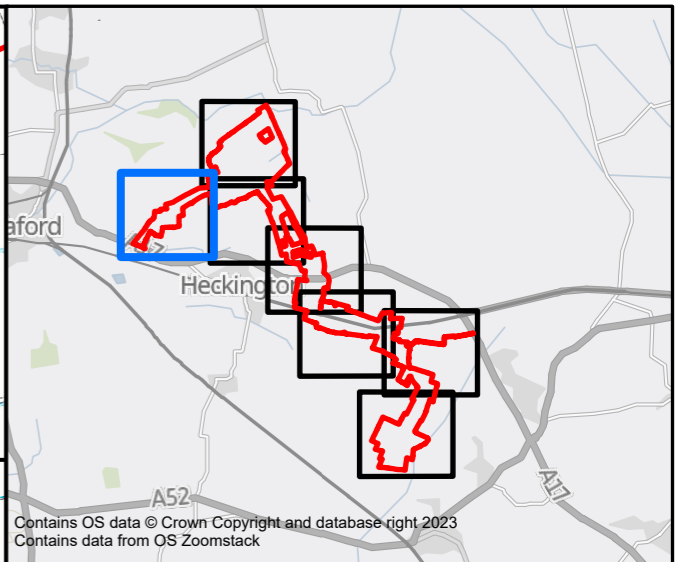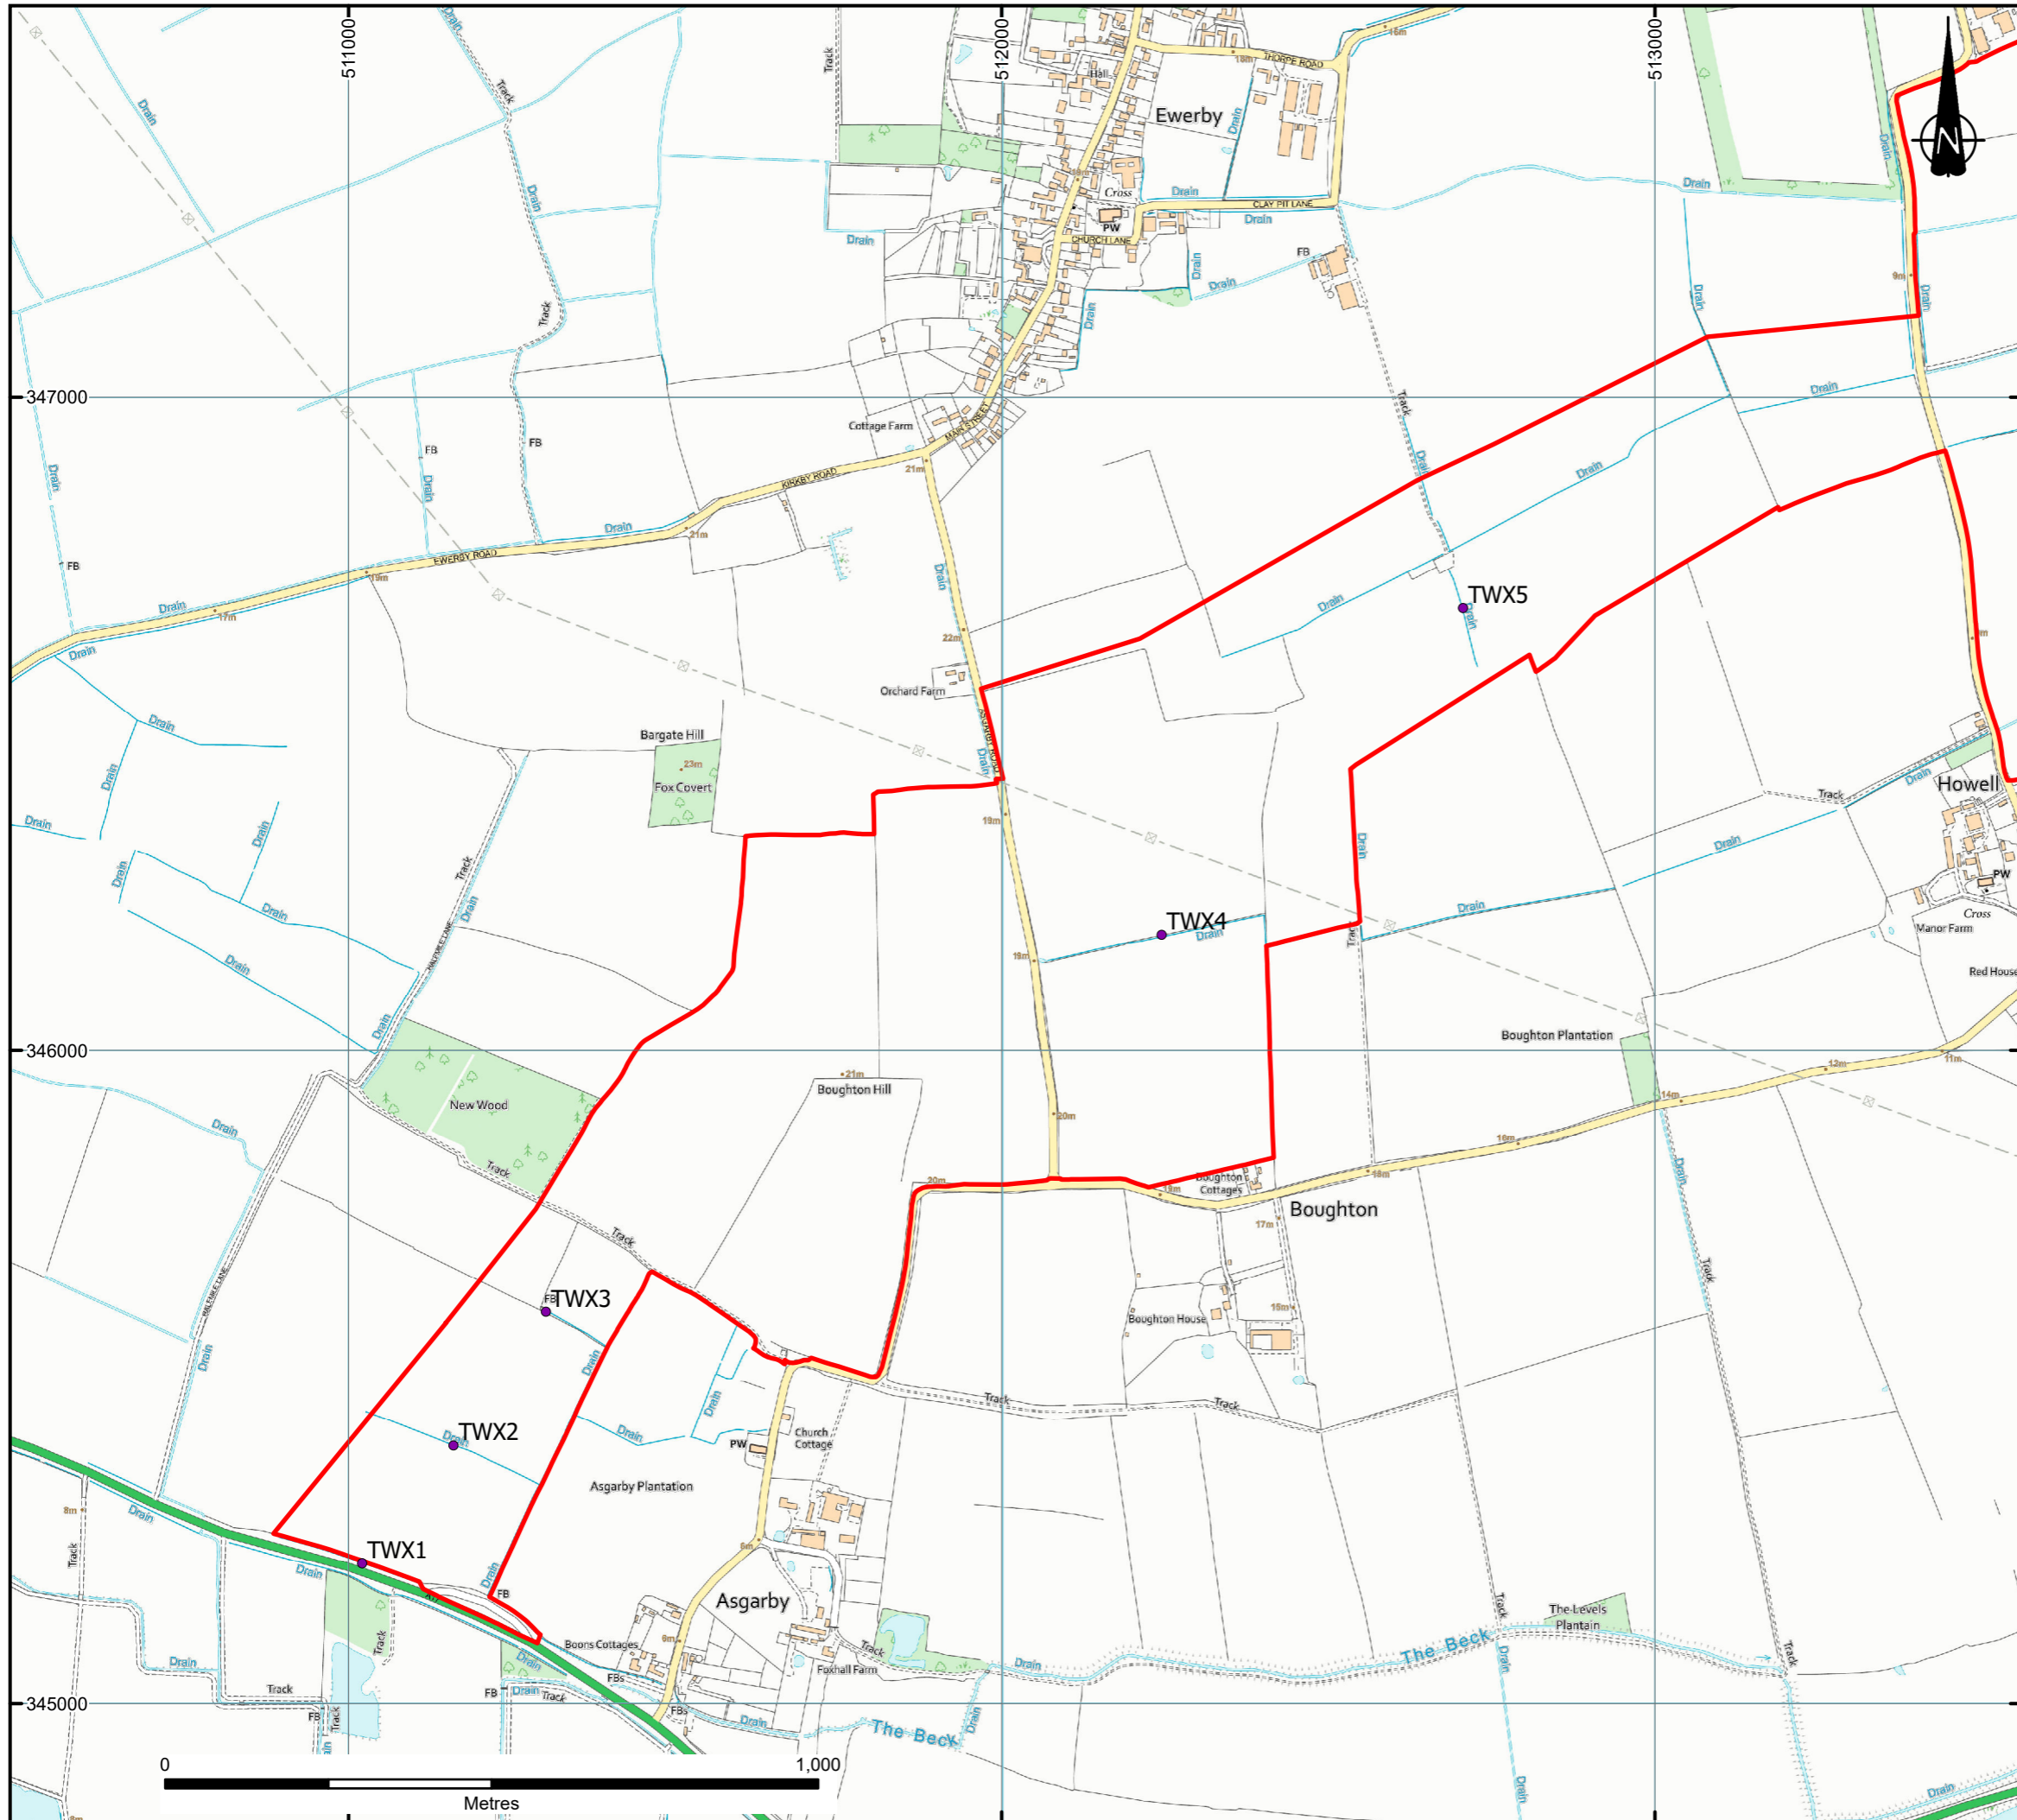

Contains OS data © Crown Copyright and database right 2023
 Contains data from OS Zoomstack

- KEY**
- Redline Boundary (the Site)
 - Watercourse Crossings

Notes:
 Boundaries are indicative.

The Redline Boundary (the Site) contains information provided by Ardent Management for the Solar Array Area on 07/07/2023, the Cable Route Corridor on 28/07/2023, and the Access Route Corridor on 26/10/2023.

© Crown copyright and database rights [2023] Ordnance Survey 0100031673



B A	AMENDED NOTES FIRST REVISION	04/01/24 14/12/23	CP RCB	RG RG	AB AB
REVISION	DETAILS	DATE	DRAWN	CHKD	APPD

CLIENT
BEACON FEN ENERGY PARK LTD

PROJECT
BEACON FEN ENERGY PARK

DRAWING TITLE
**FIGURE 11.6
 WATERCOURSE CROSSINGS
 SHEET 2 OF 7**

DRG No.	ST19595-131	REV	B	SUIT. CODE	---
DRG SIZE	A3	SCALE	1:10,000	DATE	04/01/2024
DRAWN BY	CP	CHECKED BY	RG	APPROVED BY	AB

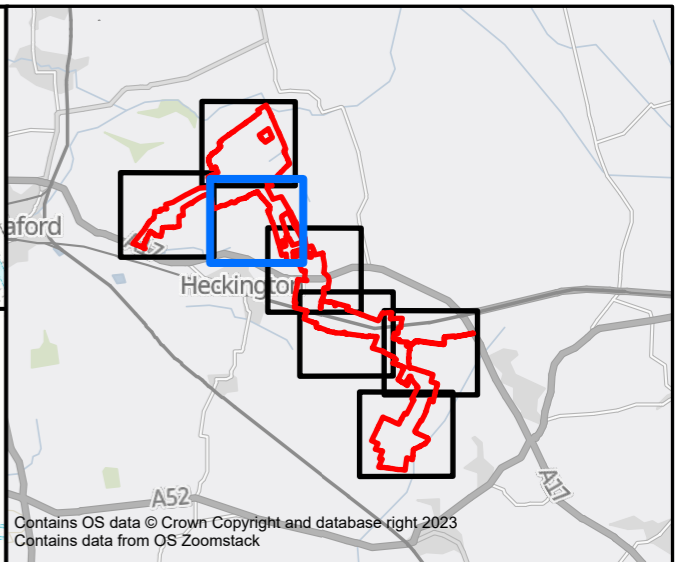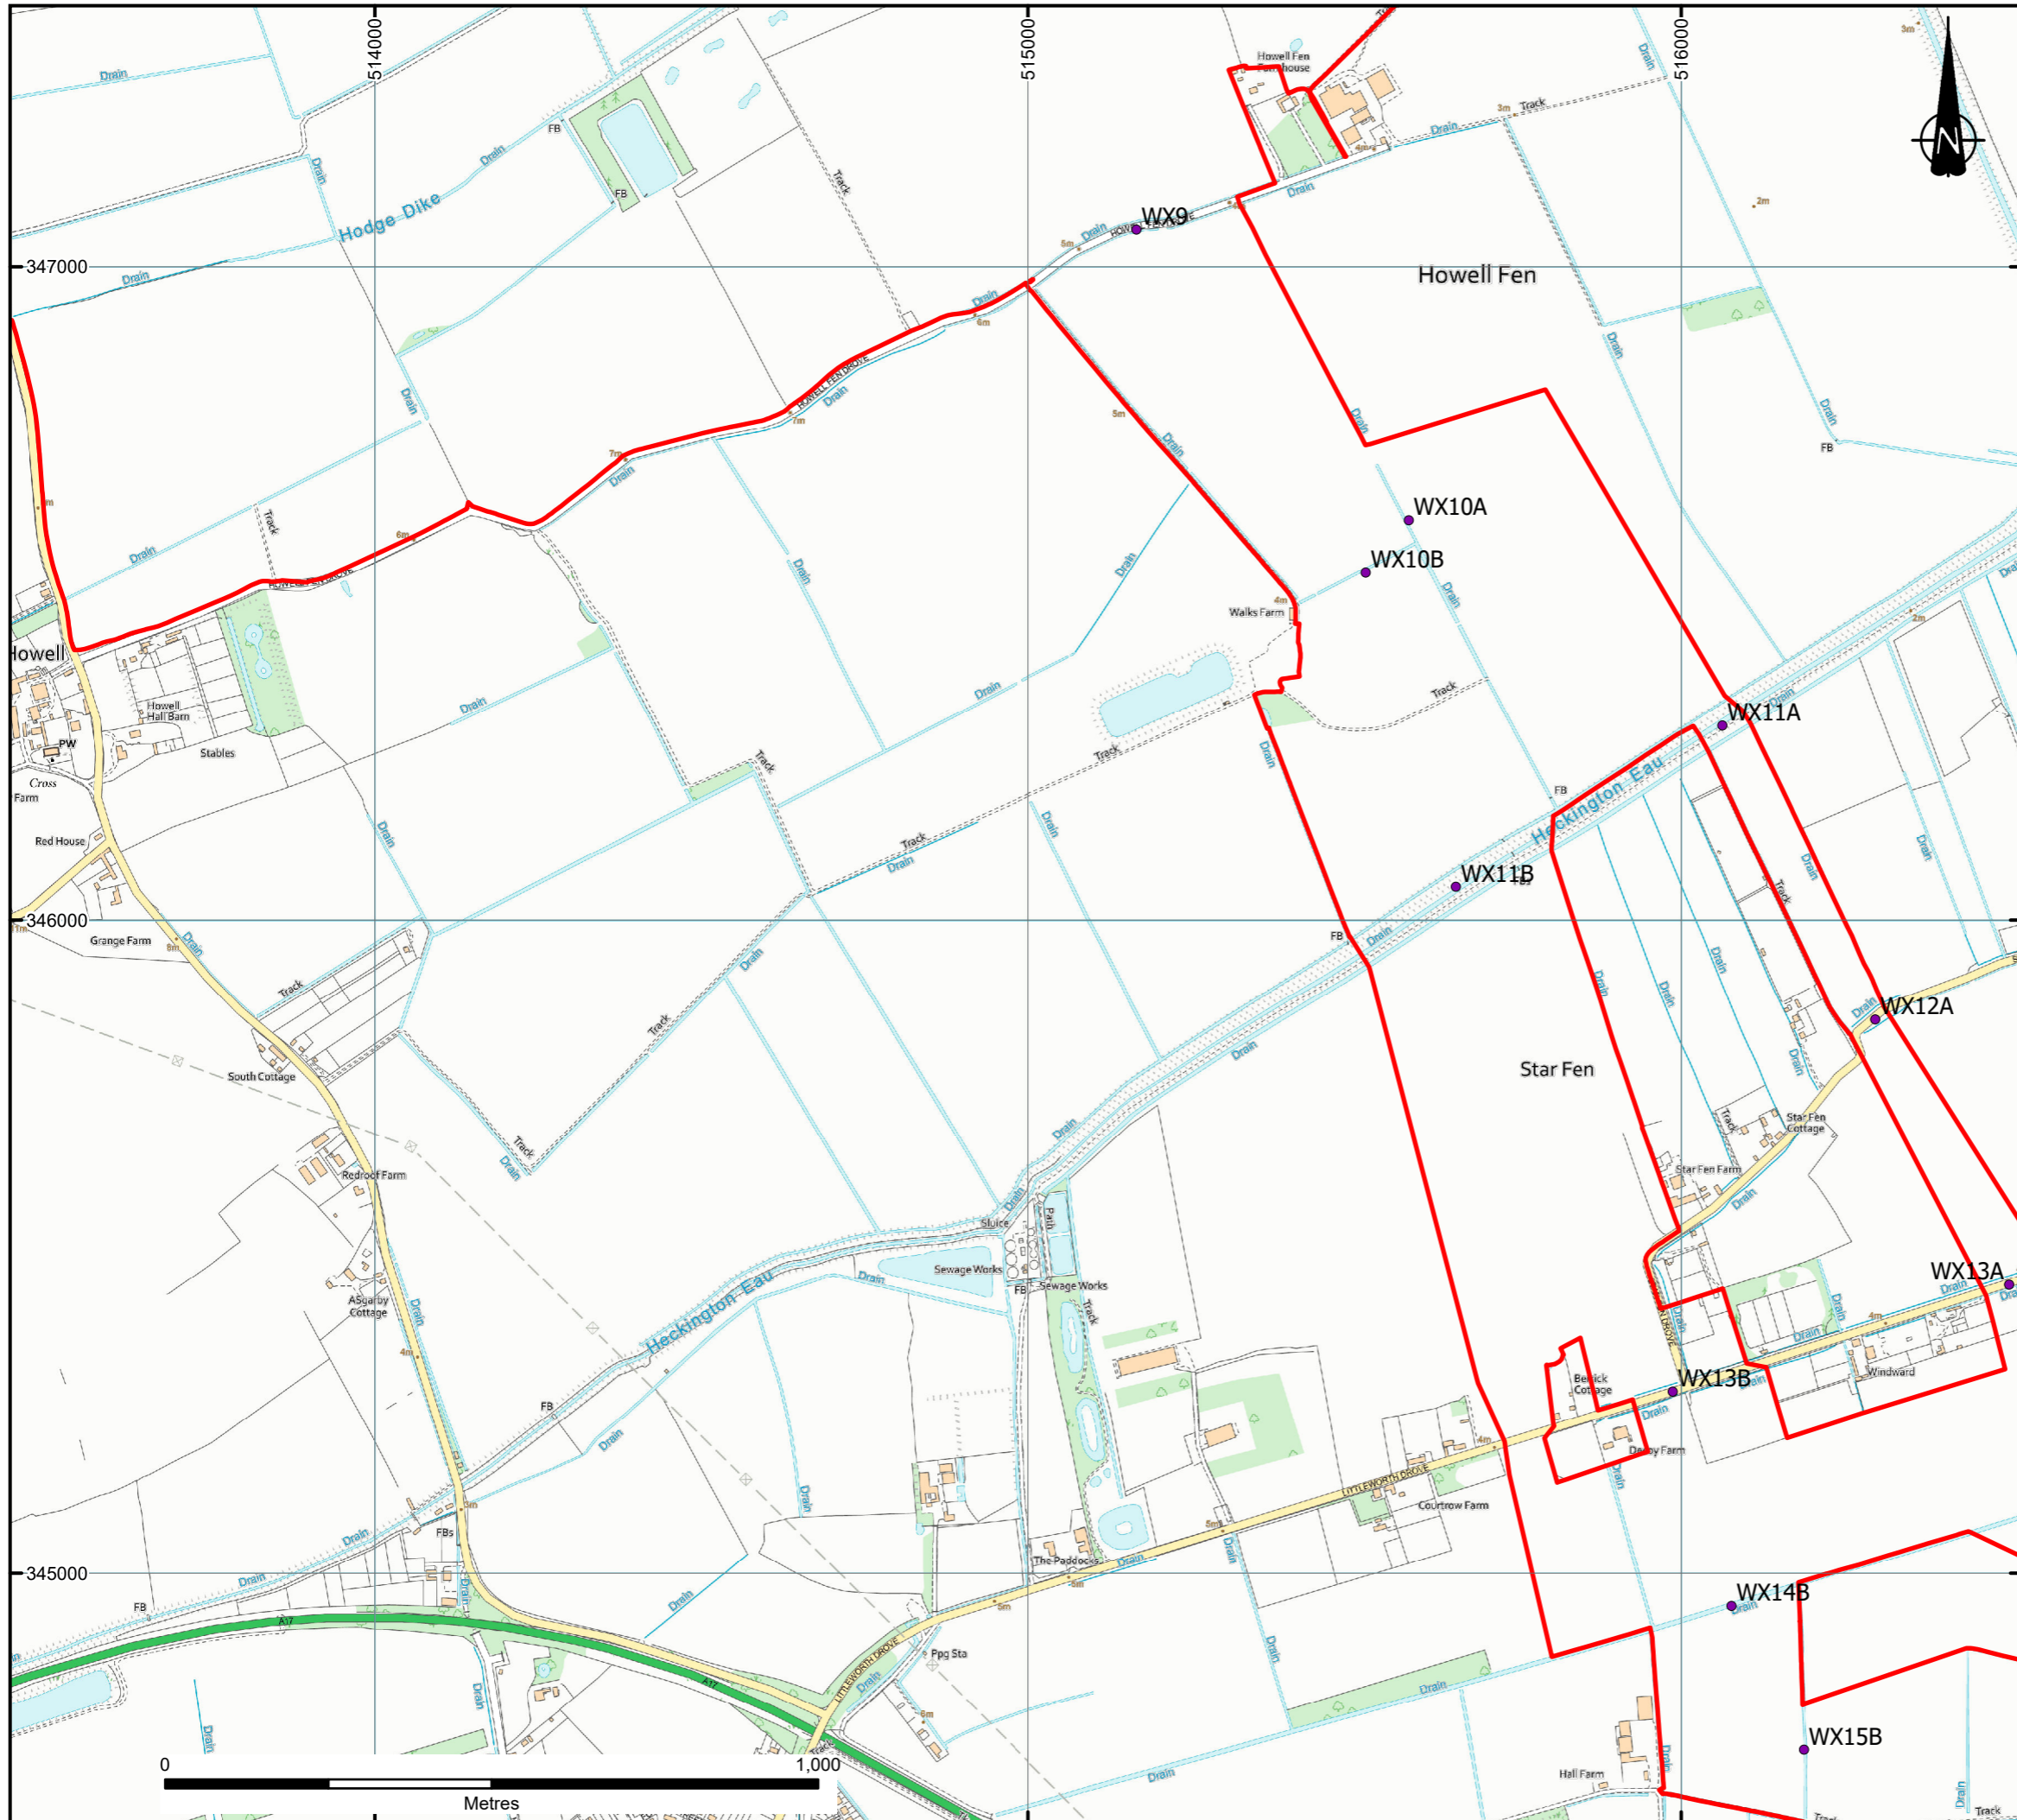

KEY

- Redline Boundary (the Site)
- Watercourse Crossings



Notes:

Boundaries are indicative.

The Redline Boundary (the Site) contains information provided by Ardent Management for the Solar Array Area on 07/07/2023, the Cable Route Corridor on 28/07/2023, and the Access Route Corridor on 26/10/2023.

© Crown copyright and database rights [2023] Ordnance Survey 0100031673

B	AMENDED NOTES	04/01/24	CP	RG	AB
A	FIRST REVISION	14/12/23	RCB	RG	AB
REVISION	DETAILS	DATE	DRAWN	CHKD	APPD
CLIENT					
BEACON FEN ENERGY PARK LTD					
PROJECT					
BEACON FEN ENERGY PARK					
DRAWING TITLE					
FIGURE 11.6 WATERCOURSE CROSSINGS SHEET 3 OF 7					
DRG No.	ST19595-131	REV	B	SUIT. CODE	---
DRG SIZE	A3	SCALE	1:10,000	DATE	04/01/2024
DRAWN BY	CP	CHECKED BY	RG	APPROVED BY	AB

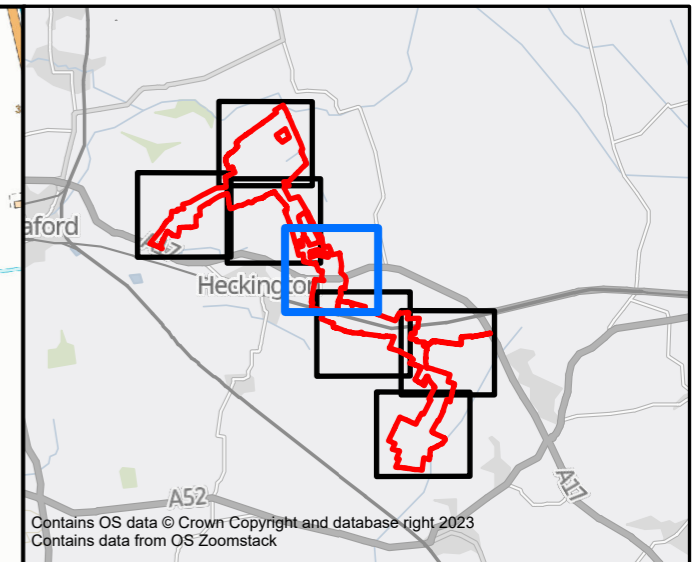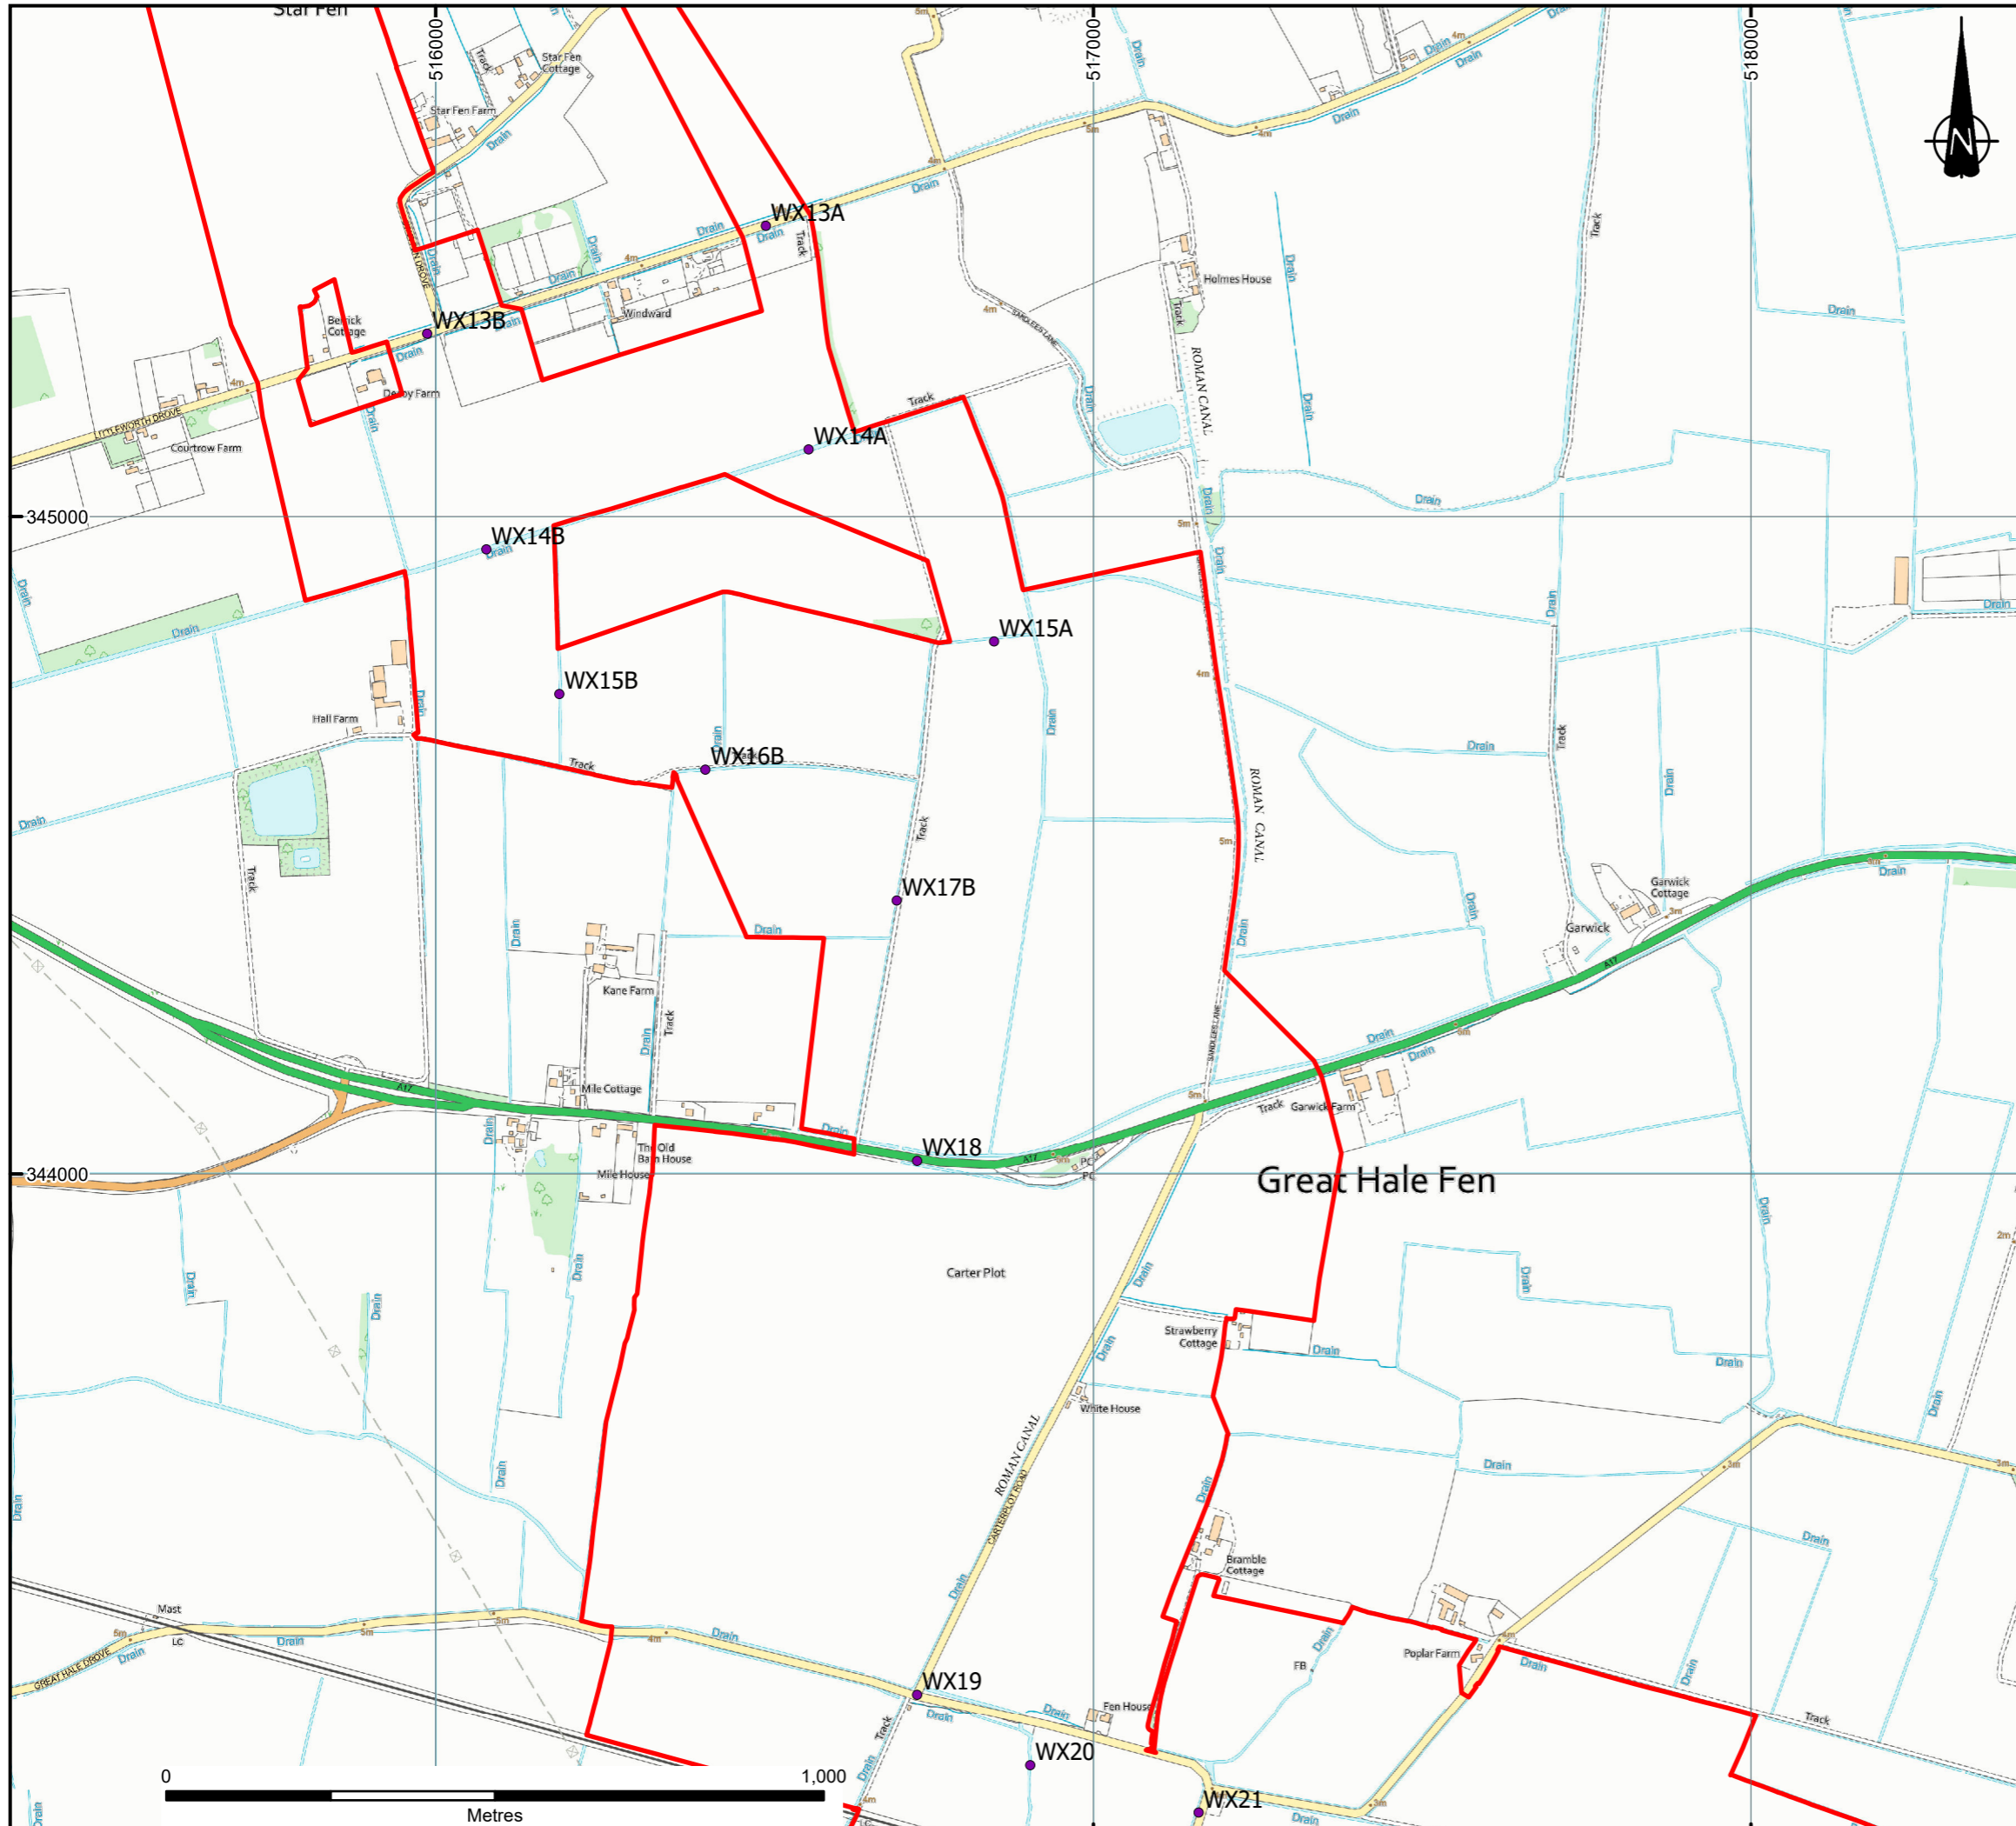

Contains OS data © Crown Copyright and database right 2023
Contains data from OS Zoomstack

KEY

- Redline Boundary (the Site)
- Watercourse Crossings



Notes:

Boundaries are indicative.

The Redline Boundary (the Site) contains information provided by Ardent Management for the Solar Array Area on 07/07/2023, the Cable Route Corridor on 28/07/2023, and the Access Route Corridor on 26/10/2023.

© Crown copyright and database rights [2023] Ordnance Survey 0100031673

B A	AMENDED NOTES FIRST REVISION	04/01/24 14/12/23	CP RCB	RG RG	AB AB
REVISION	DETAILS	DATE	DRAWN	CHKD	APPD
CLIENT					
BEACON FEN ENERGY PARK LTD					
PROJECT					
BEACON FEN ENERGY PARK					
DRAWING TITLE					
FIGURE 11.6 WATERCOURSE CROSSINGS SHEET 4 OF 7					
DRG No.	ST19595-131	REV	B	SUIT. CODE	---
DRG SIZE	A3	SCALE	1:10,000	DATE	04/01/2024
DRAWN BY	CP	CHECKED BY	RG	APPROVED BY	AB

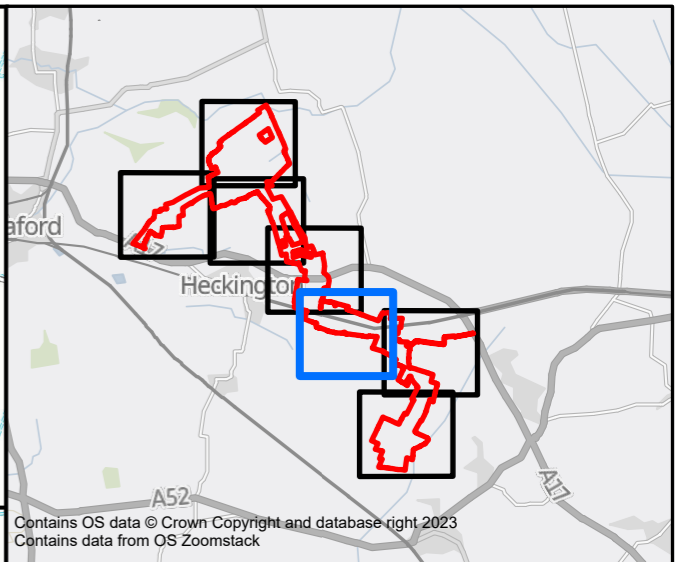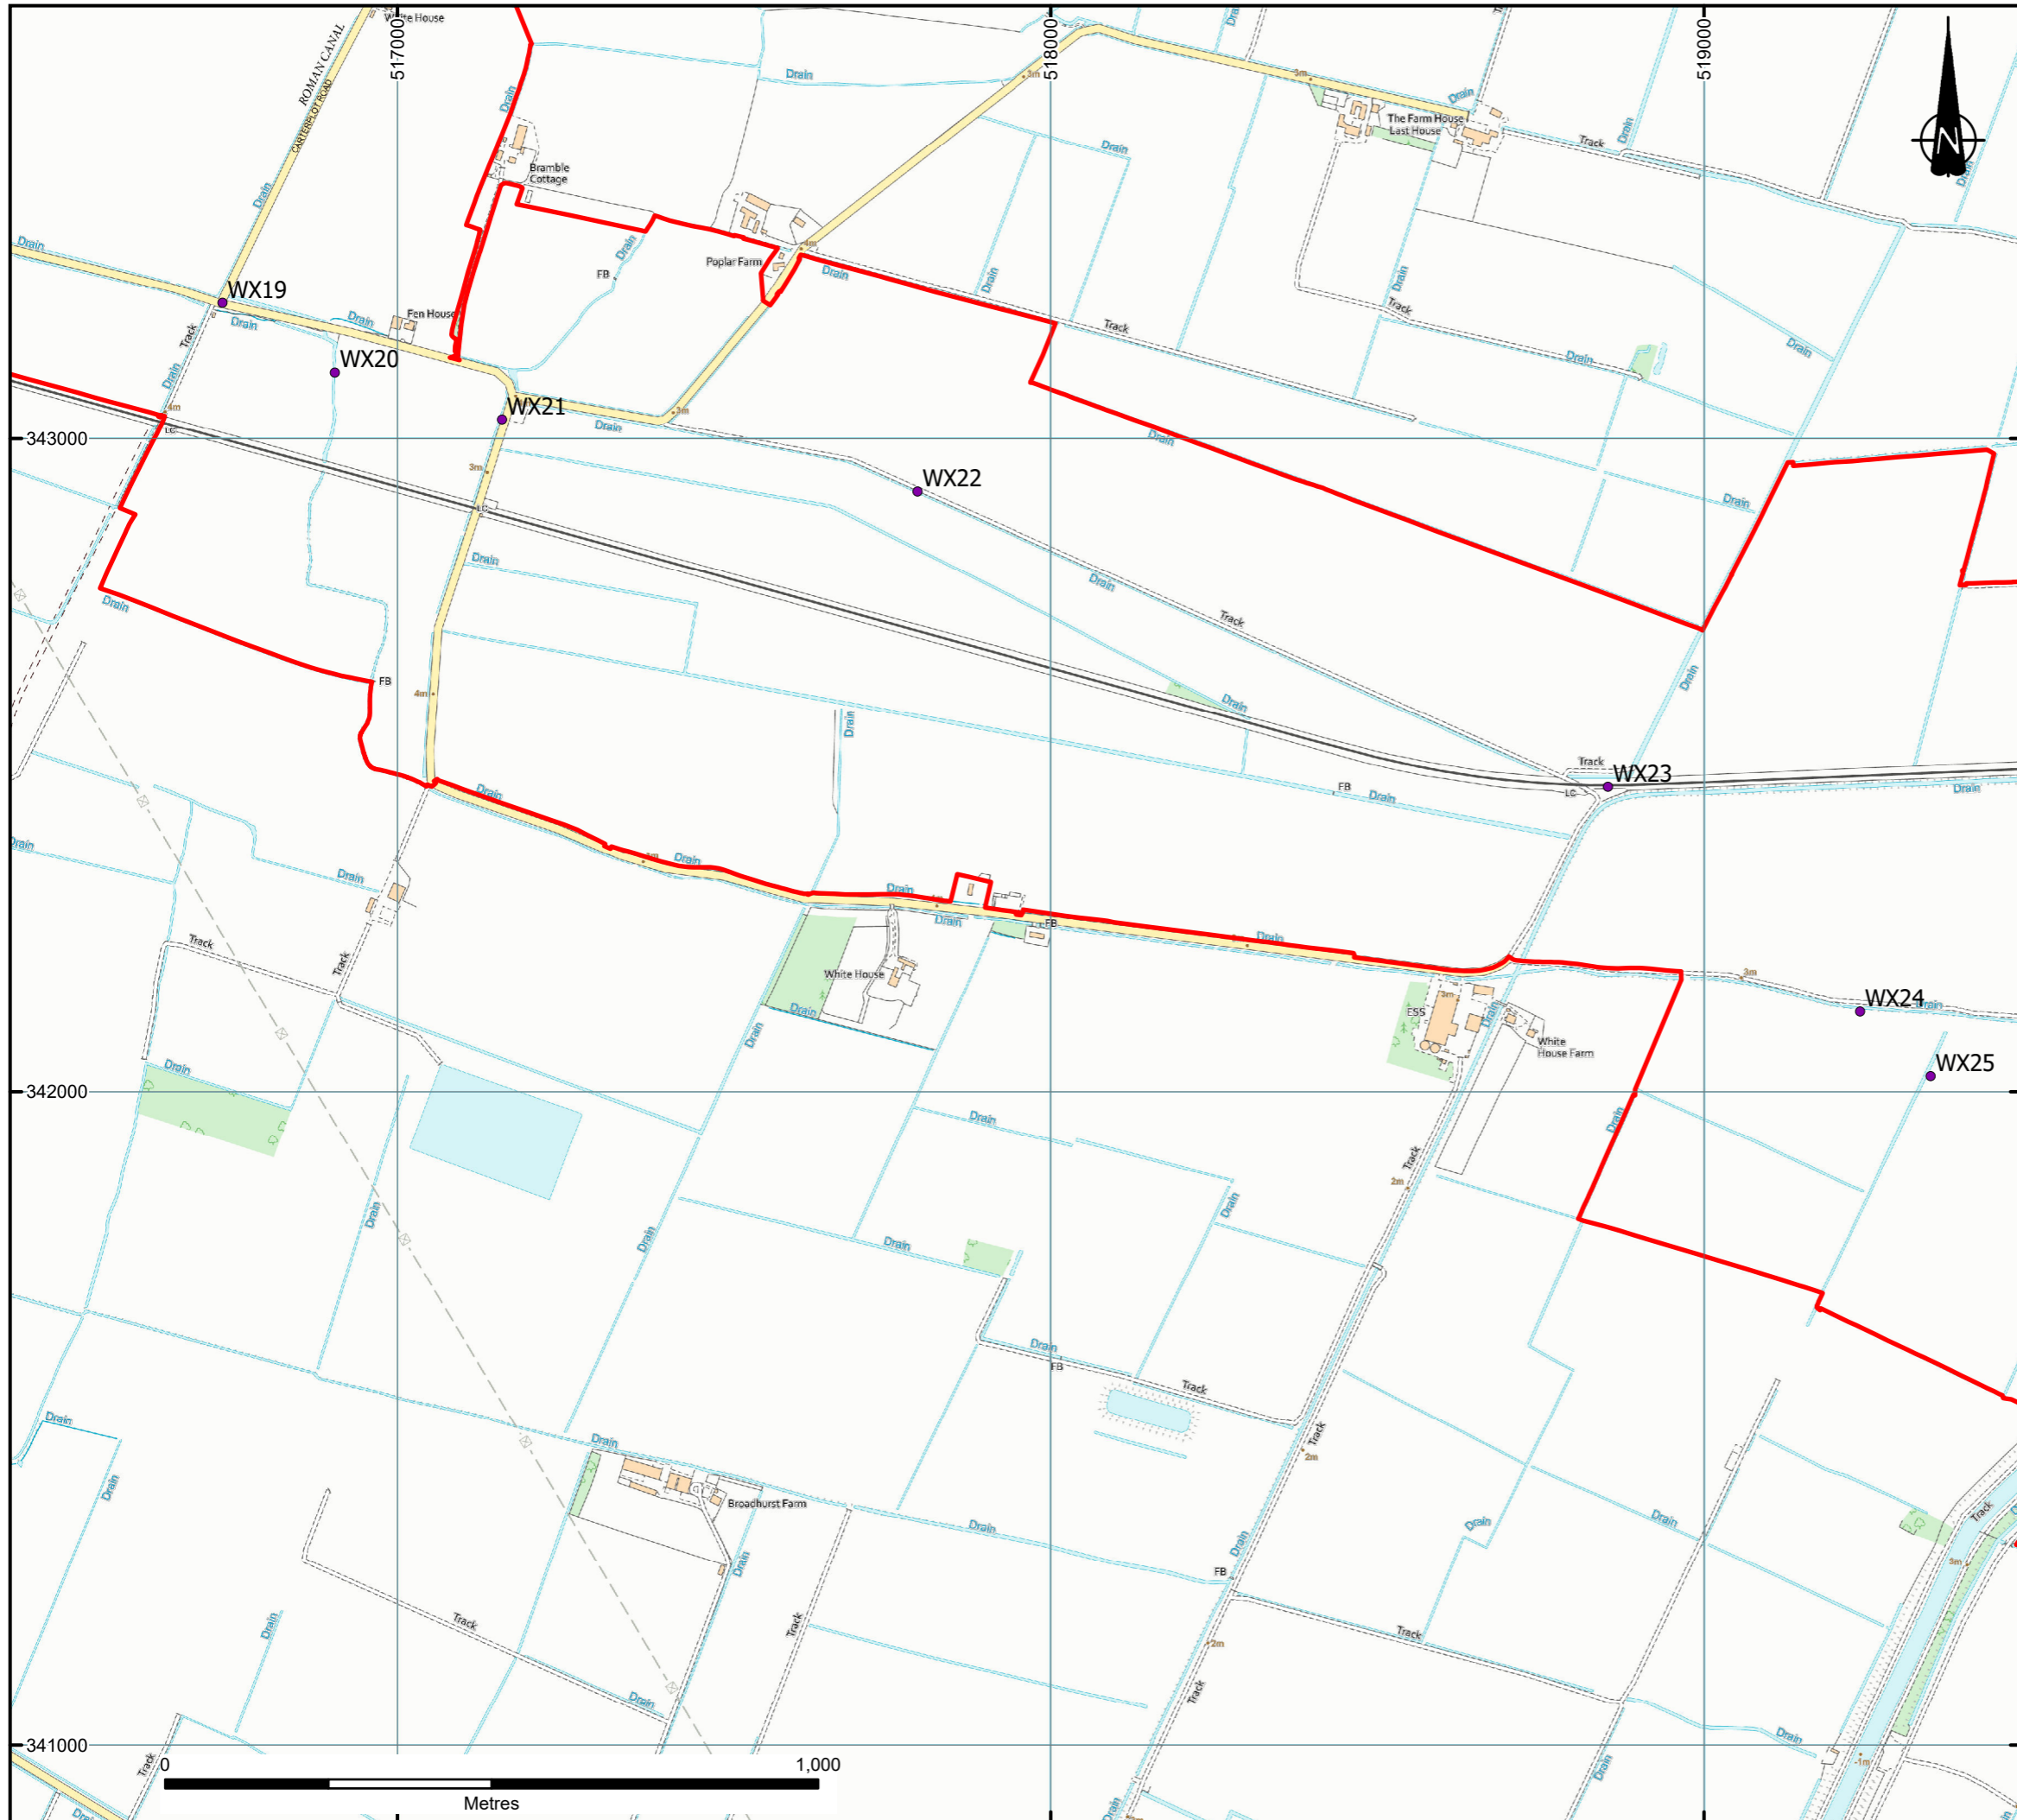

KEY

- Redline Boundary (the Site)
- Watercourse Crossings

Notes:

Boundaries are indicative.

The Redline Boundary (the Site) contains information provided by Ardent Management for the Solar Array Area on 07/07/2023, the Cable Route Corridor on 28/07/2023, and the Access Route Corridor on 26/10/2023.

© Crown copyright and database rights [2023] Ordnance Survey 0100031673

B	AMENDED NOTES	04/01/24	CP	RG	AB
A	FIRST REVISION	14/12/23	RCB	RG	AB
REVISION	DETAILS	DATE	DRAWN	CHKD	APPD

CLIENT

BEACON FEN ENERGY PARK LTD



PROJECT

BEACON FEN ENERGY PARK

DRAWING TITLE

**FIGURE 11.6
WATERCOURSE CROSSINGS
SHEET 5 OF 7**

DRG No.	ST19595-131	REV	B	SUIT. CODE	---
DRG SIZE	A3	SCALE	1:10,000	DATE	04/01/2024
DRAWN BY	CP	CHECKED BY	RG	APPROVED BY	AB

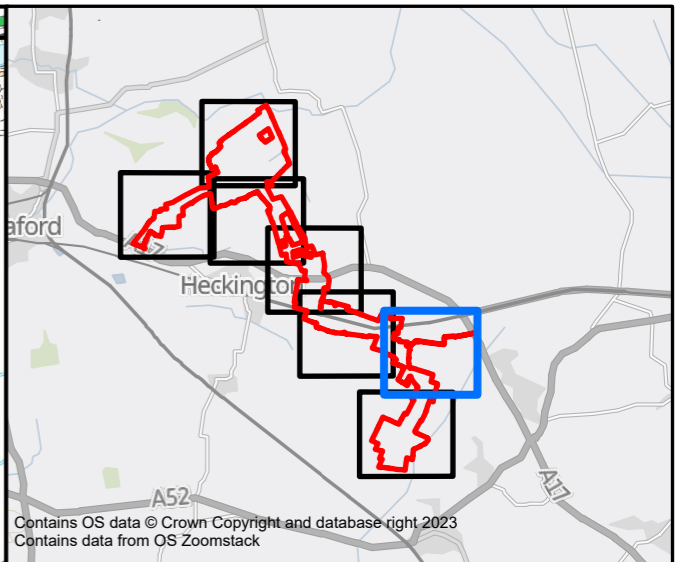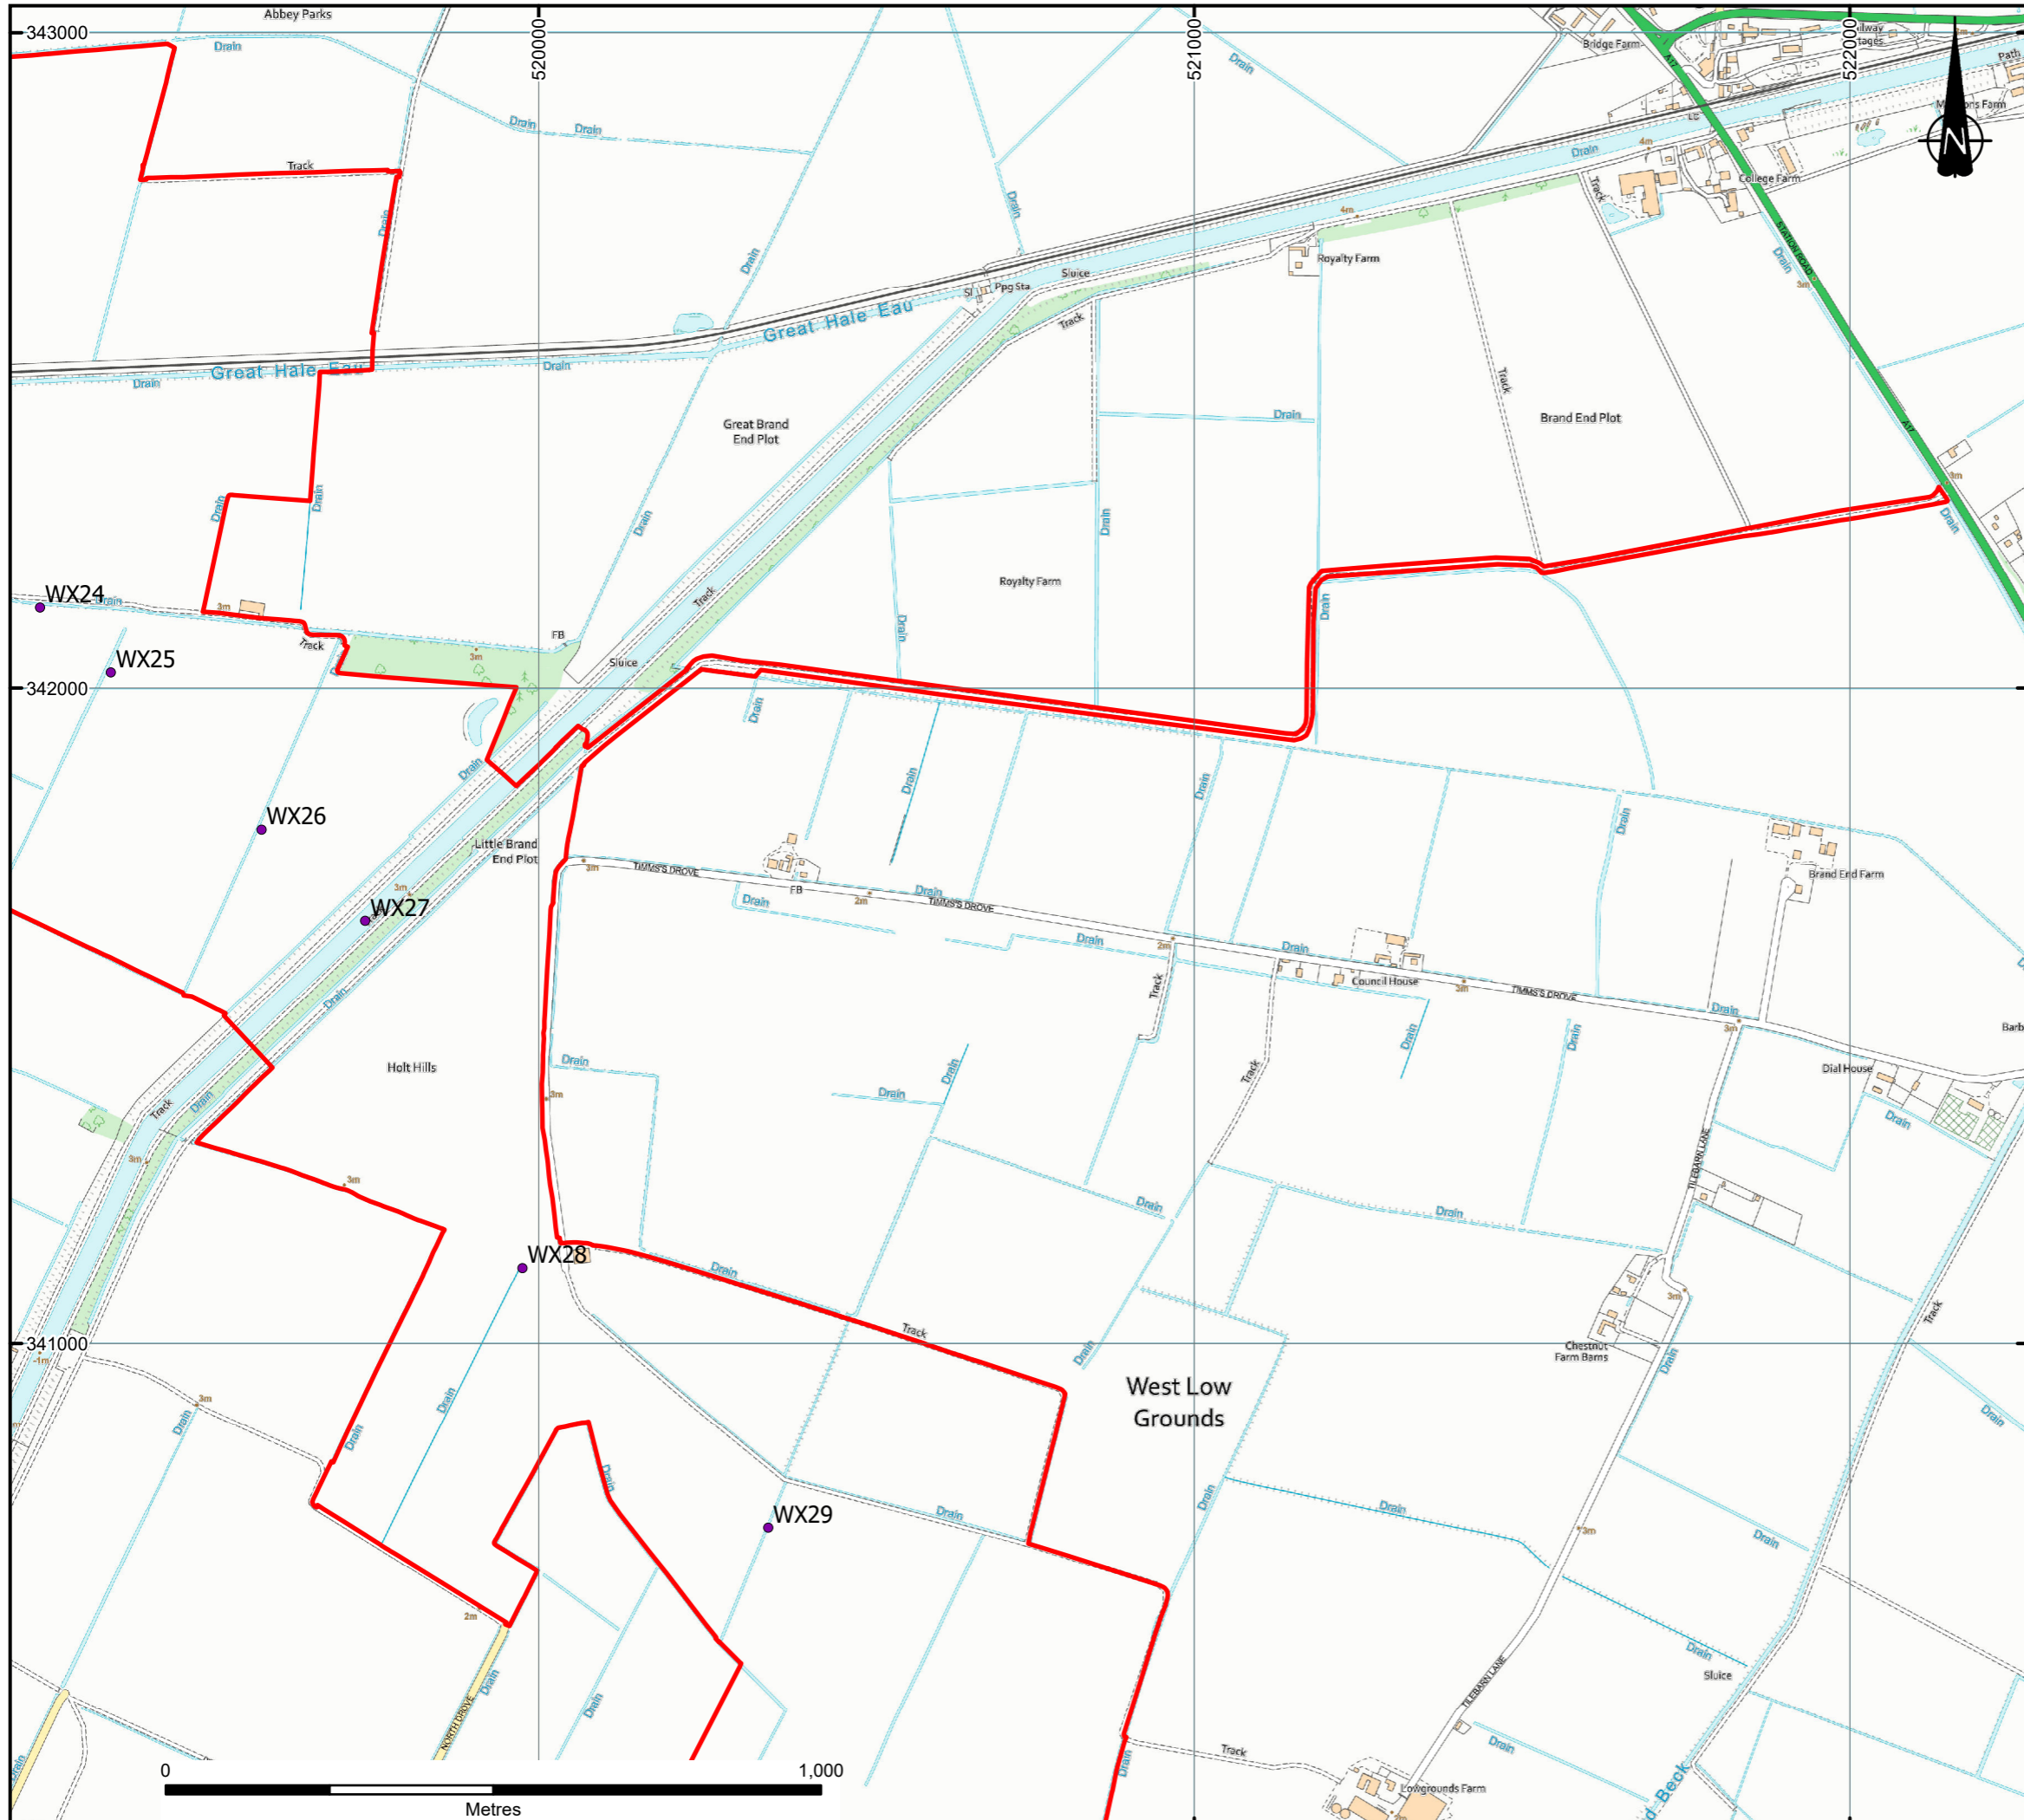

KEY

- Redline Boundary (the Site)
- Watercourse Crossings

Notes:

Boundaries are indicative.

The Redline Boundary (the Site) contains information provided by Ardent Management for the Solar Array Area on 07/07/2023, the Cable Route Corridor on 28/07/2023, and the Access Route Corridor on 26/10/2023.

© Crown copyright and database rights [2023] Ordnance Survey 0100031673

B	AMENDED NOTES	04/01/24	CP	RG	AB
A	FIRST REVISION	14/12/23	RCB	RG	AB
REVISION	DETAILS	DATE	DRAWN	CHKD	APPD

CLIENT

BEACON FEN ENERGY PARK LTD



PROJECT

BEACON FEN ENERGY PARK

DRAWING TITLE

**FIGURE 11.6
WATERCOURSE CROSSINGS
SHEET 6 OF 7**

DRG No.	ST19595-131	REV	B	SUIT. CODE	---
DRG SIZE	A3	SCALE	1:10,000	DATE	04/01/2024
DRAWN BY	CP	CHECKED BY	RG	APPROVED BY	AB

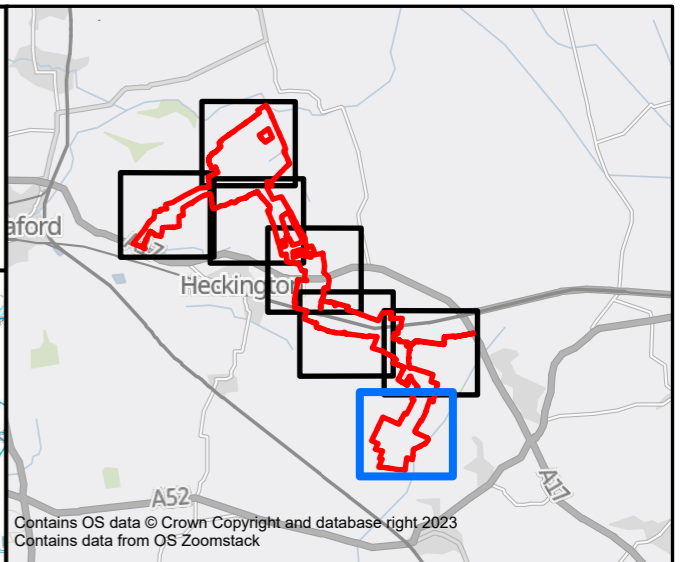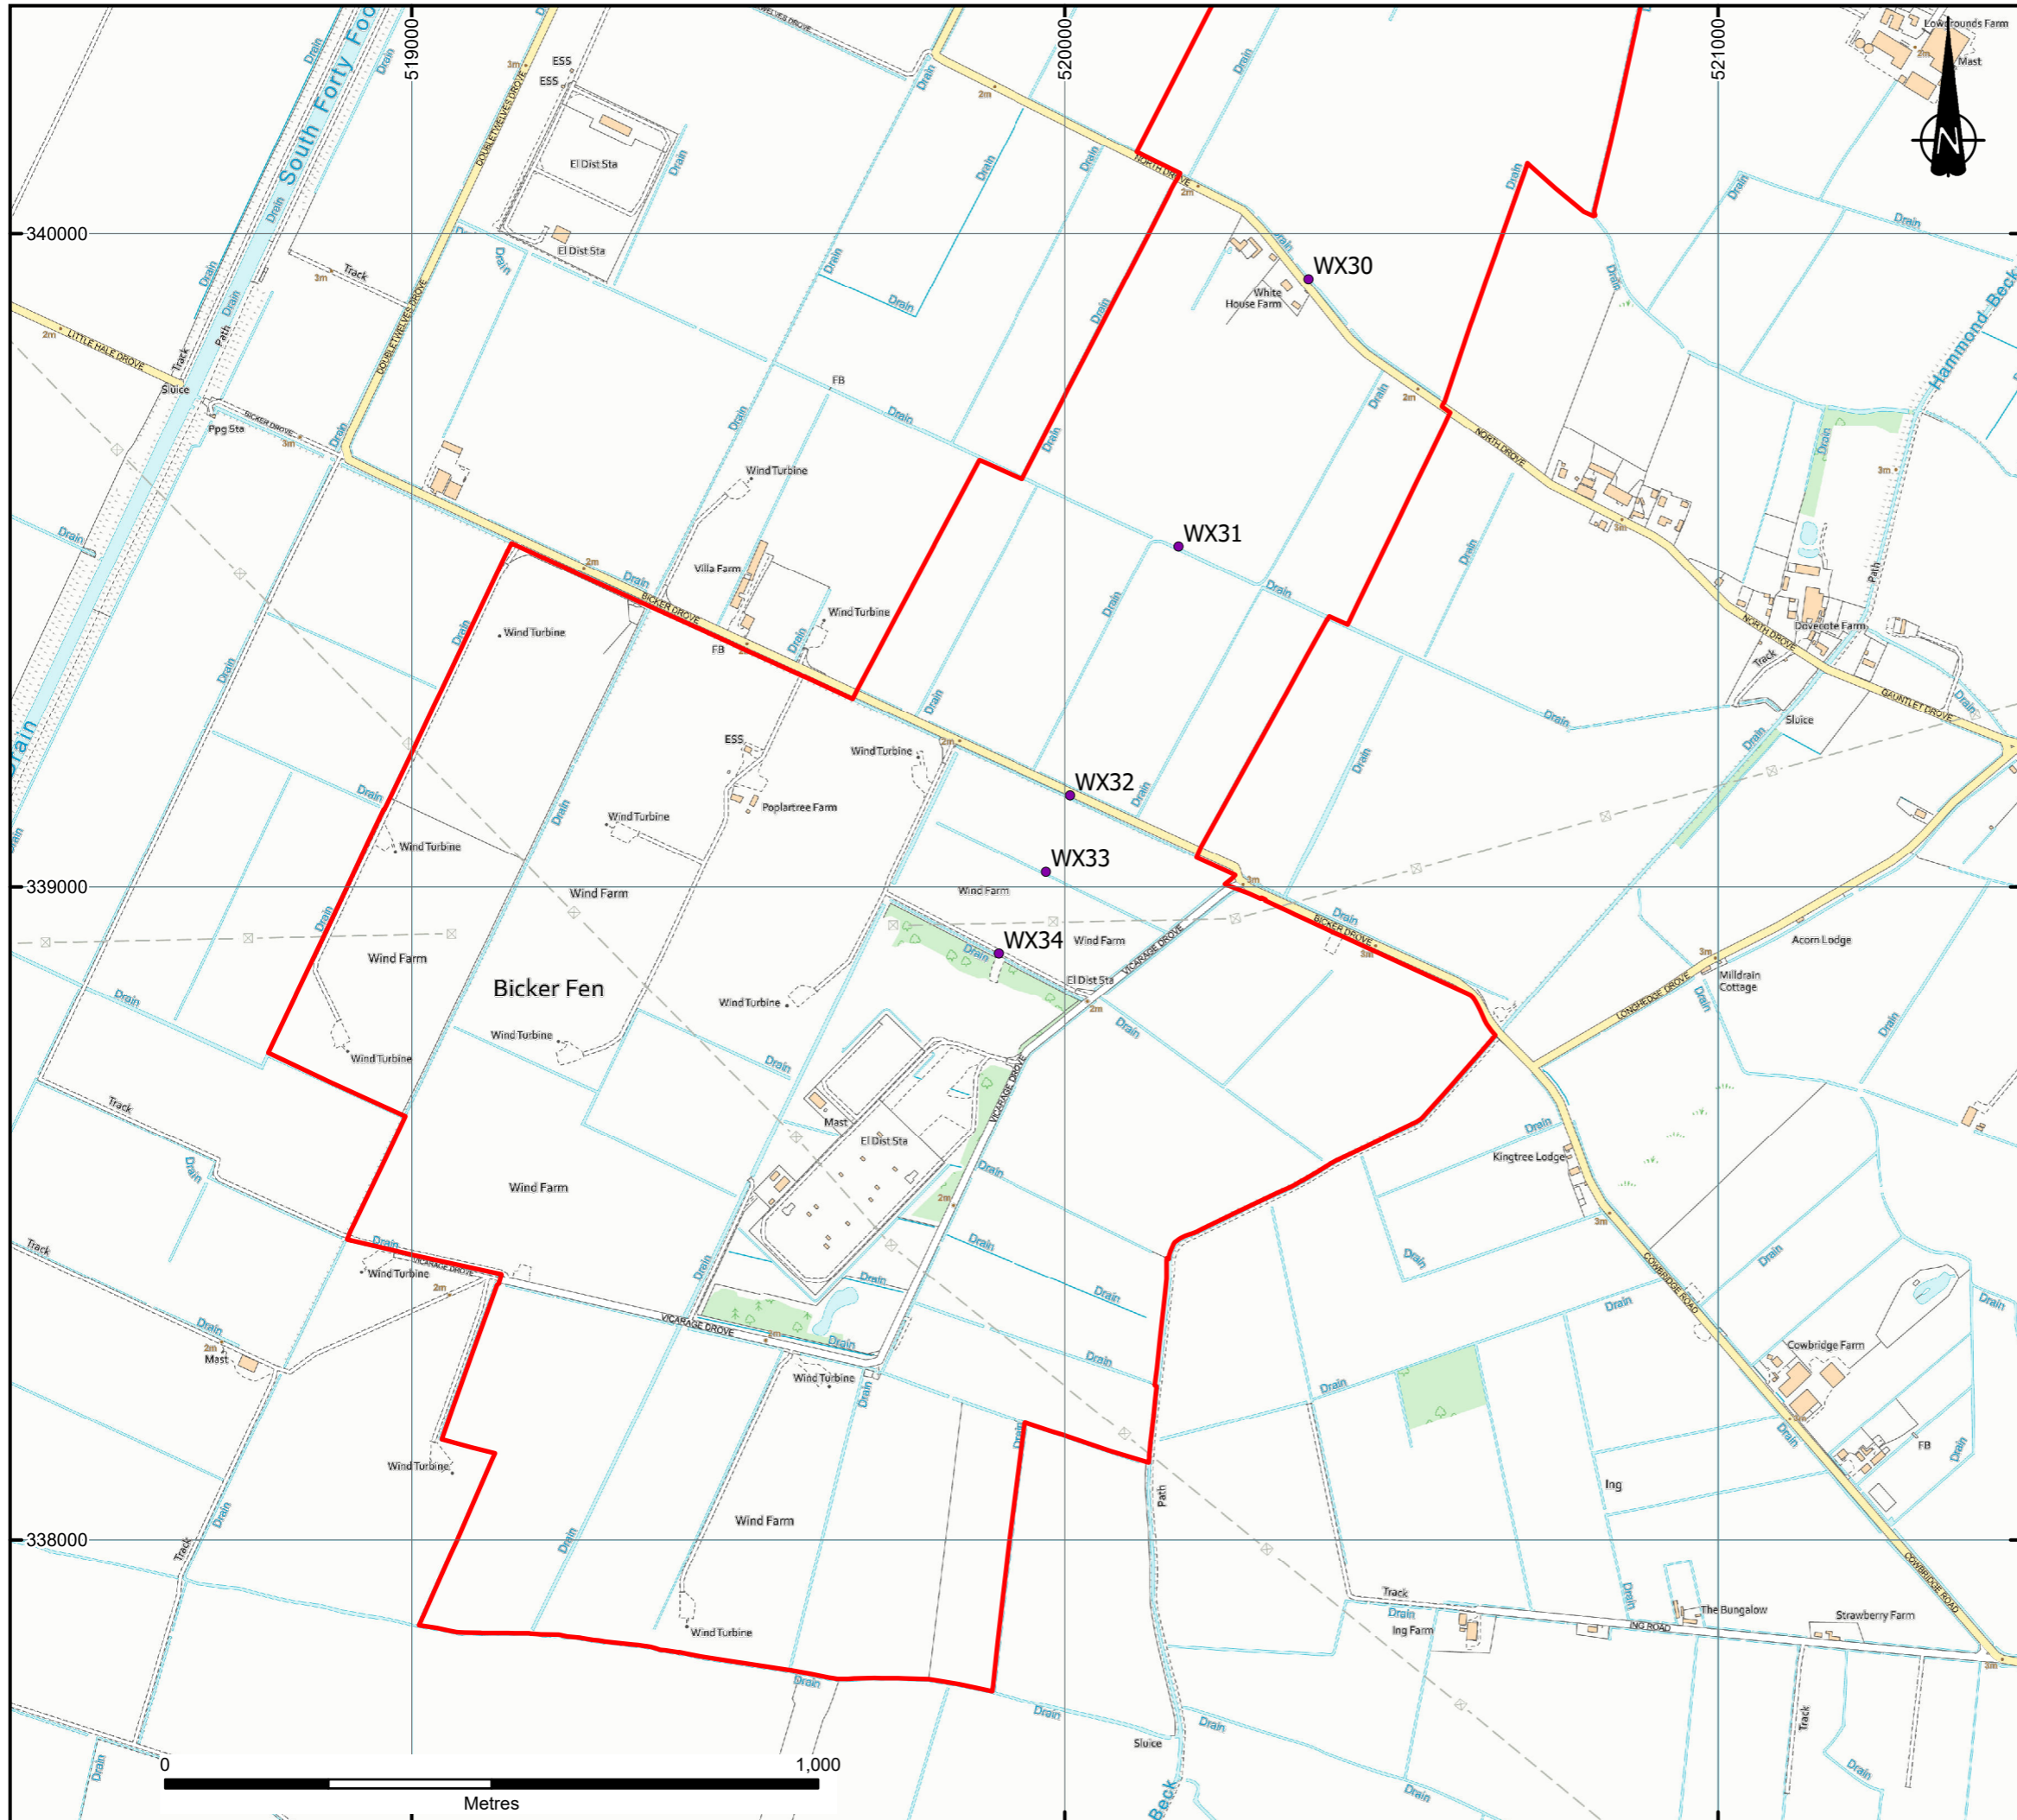

KEY

- Redline Boundary (the Site)
- Watercourse Crossings

Notes:

Boundaries are indicative.

The Redline Boundary (the Site) contains information provided by Ardent Management for the Solar Array Area on 07/07/2023, the Cable Route Corridor on 28/07/2023, and the Access Route Corridor on 26/10/2023.

© Crown copyright and database rights [2023] Ordnance Survey 0100031673

B A	AMENDED NOTES FIRST REVISION	04/01/24 14/12/23	CP RCB	RG RG	AB AB
REVISION	DETAILS	DATE	DRAWN	CHKD	APPD
CLIENT					
BEACON FEN ENERGY PARK LTD					
PROJECT					
BEACON FEN ENERGY PARK					
DRAWING TITLE					
FIGURE 11.6 WATERCOURSE CROSSINGS SHEET 7 OF 7					
DRG No.	ST19595-131	REV	B	SUIT. CODE	---
DRG SIZE	A3	SCALE	1:10,000	DATE	04/01/2024
DRAWN BY	CP	CHECKED BY	RG	APPROVED BY	AB

**wardell
armstrong**