

LEGEND

- RLB
- Peir RLB
- Area of change between Peir RLB and amended RLB

Contains OS data © Crown Copyright and database right 2023
 Contains data from OS Zoomstack

Rev.	Date	Description	Drawn	Checked	Review'd	Approv'd
P01	21/02/24	ISSUED FOR INFORMATION	JT	AM	AM	CP

Subsidiary: S0
 Drawing Status: FOR ISSUE


Ardent

Client: low carbon
 powering tomorrow

Project Title: Beacon Fen Energy Park

Drawing Title: RLB AREA OF CHANGE
 SHEET 1 OF 3

Scale: 1:5,000 @A3
 Spatial Reference System: British National Grid
 Revision: P01

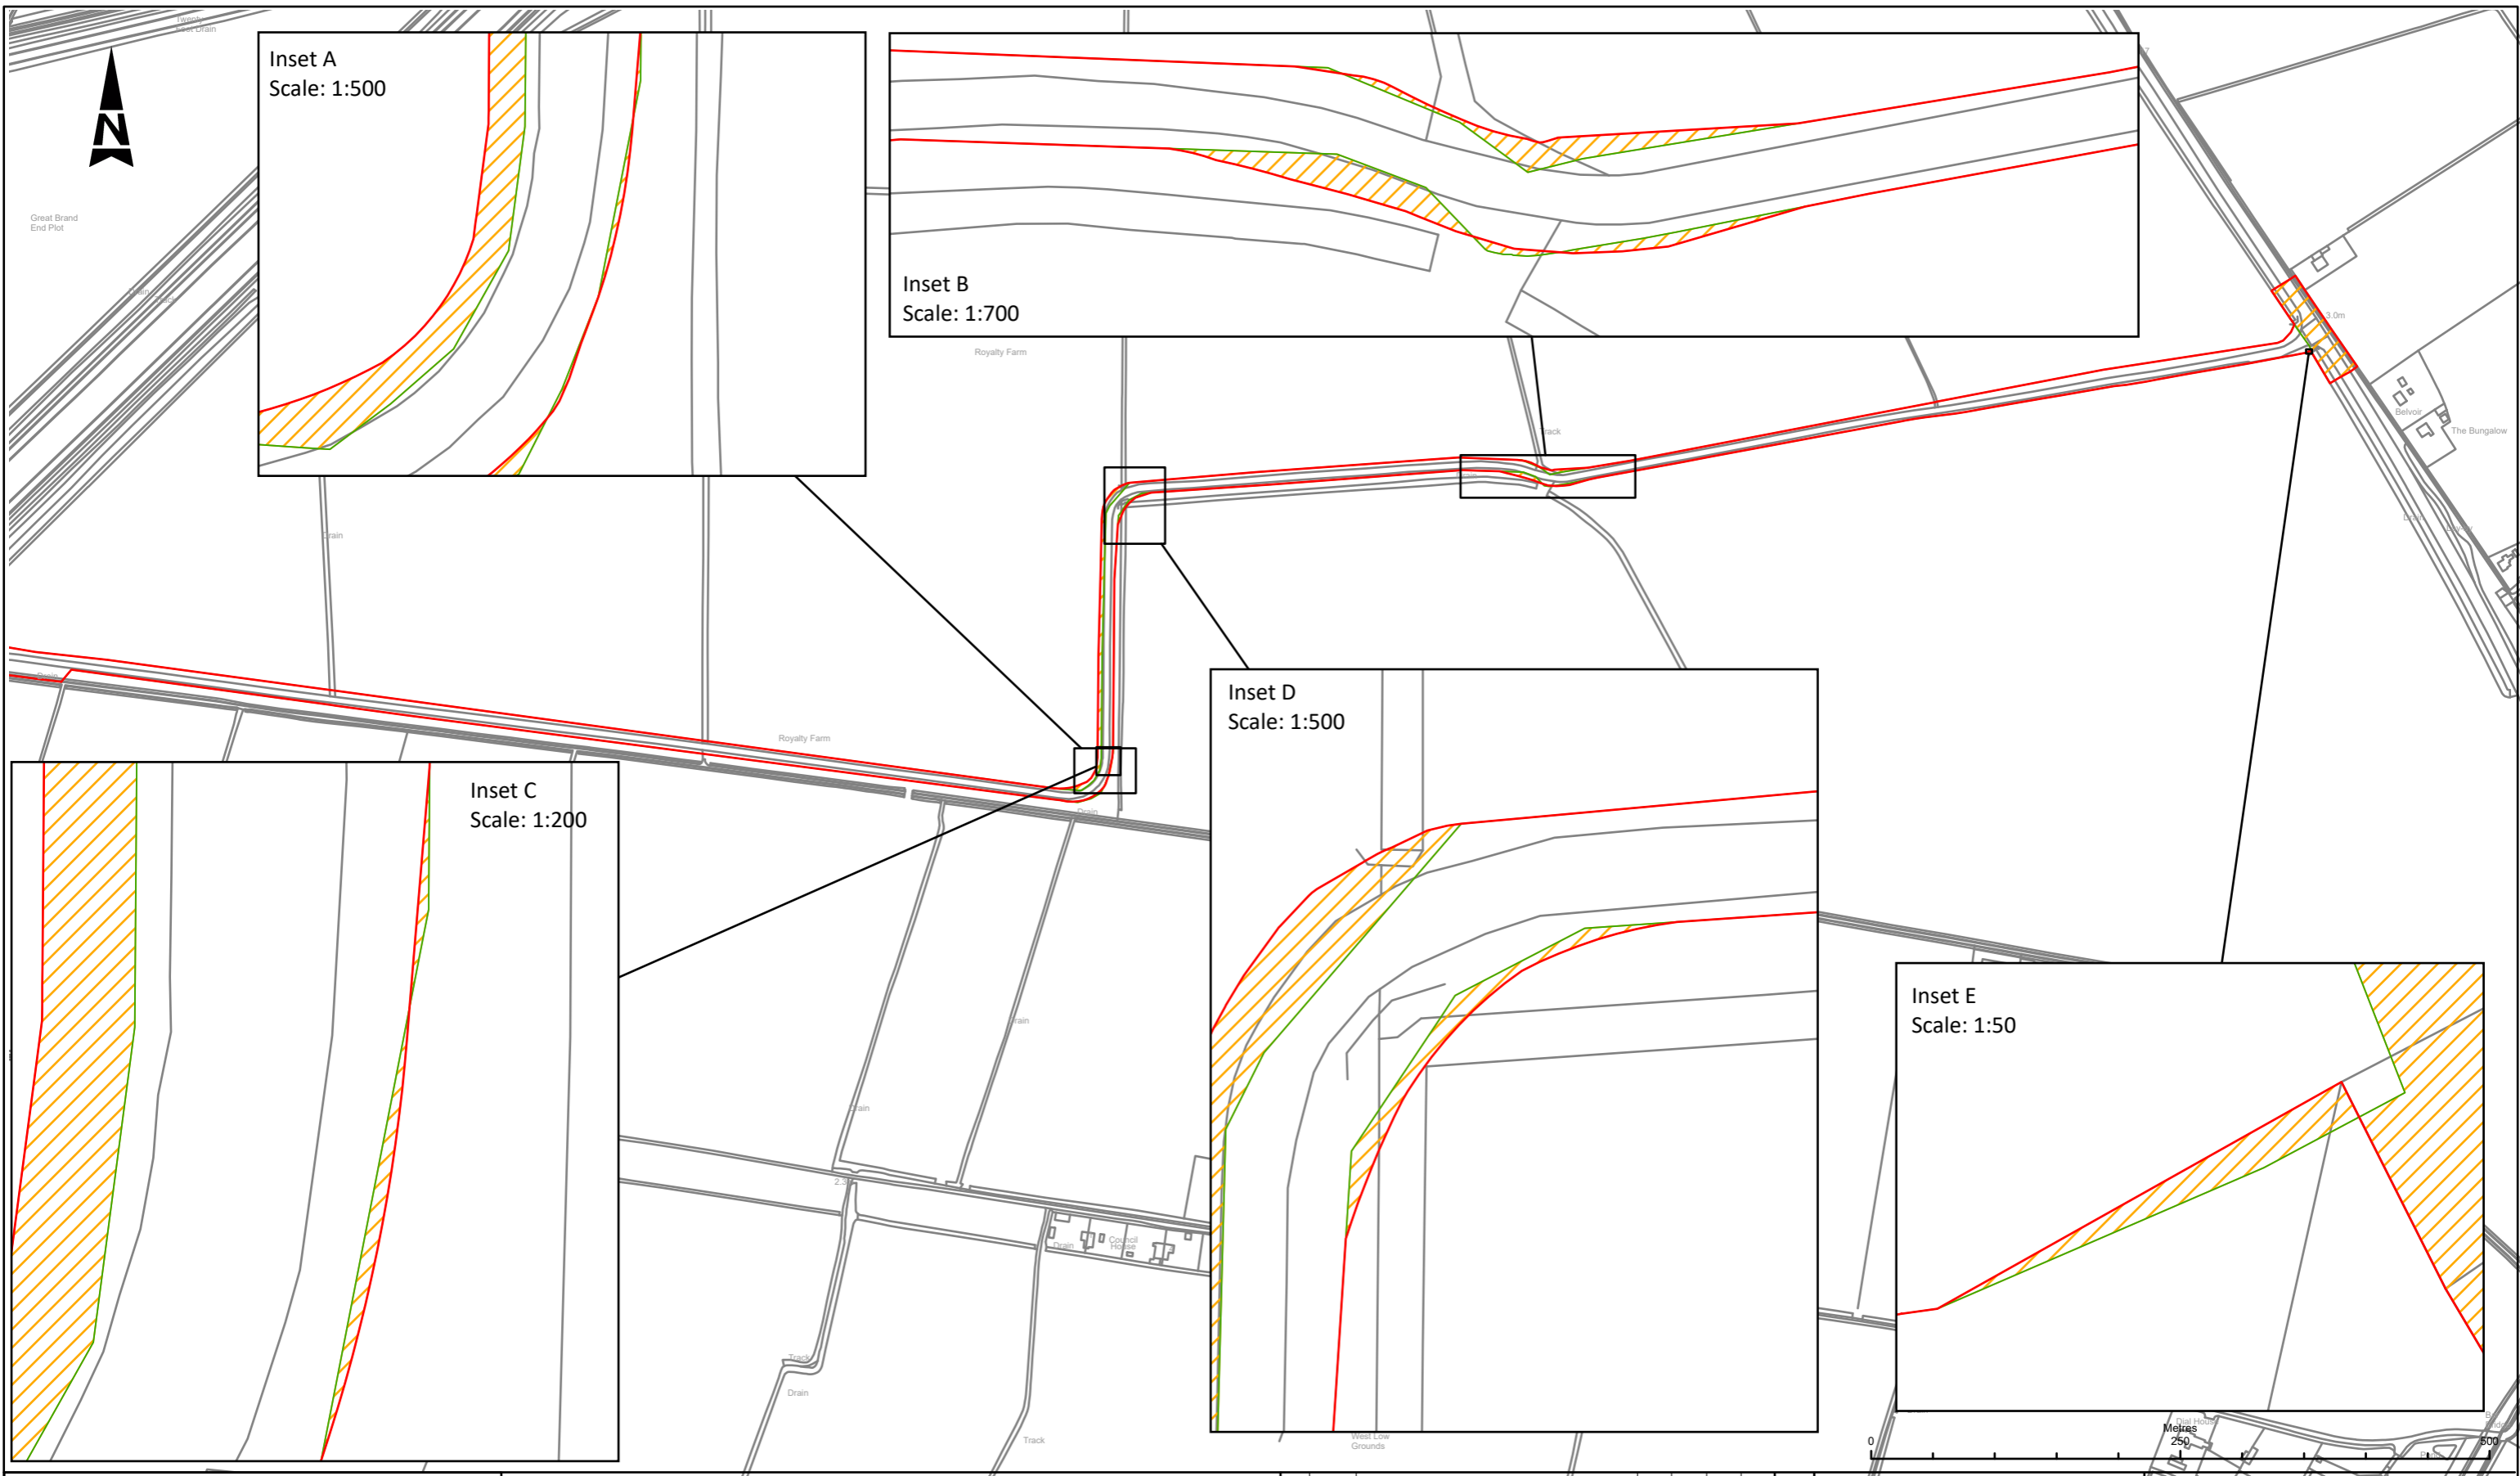


Inset A
Scale: 1:500

Inset B
Scale: 1:700

Inset C
Scale: 1:200

Inset D
Scale: 1:500

Inset E
Scale: 1:50

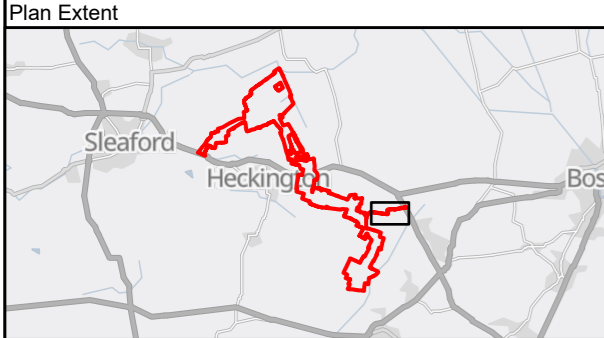

LEGEND

- RLB
- Peir RLB
- Area of change between Peir RLB and amended RLB

Contains OS data © Crown Copyright and database right 2023
Contains data from OS Zoomstack

Rev.	Date	Description	Drawn	Checked	Review/Approval
P01	21/02/24	ISSUED FOR INFORMATION	JT	AM	AM CP

Subsidiary: S0
Drawing Status: FOR ISSUE


Ardent

Client: low carbon
powering tomorrow

Project Title: Beacon Fen Energy Park

Drawing Title: RLB AREA OF CHANGE
SHEET 2 OF 3

Scale: 1:5,000 @A3
Spatial Reference System: British National Grid
Revision: P01

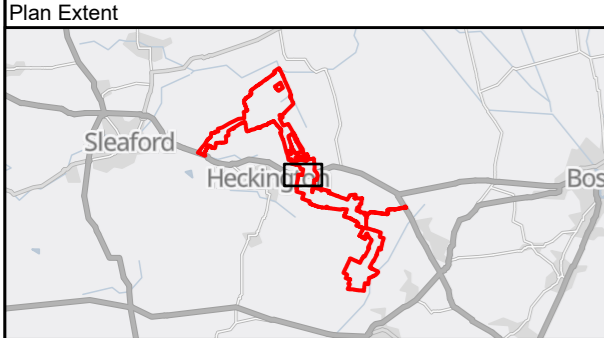

LEGEND

- RLB
- Peir RLB
- Area of change between Peir RLB and amended RLB

Contains OS data © Crown Copyright and database right 2023
Contains data from OS Zoomstack

Rev.	Date	Description	Drawn	Checked	Review'd	Approv'd
P01	20/02/24	ISSUED FOR INFORMATION	JT	AM	AM	CP

Subsidiary: S0
Drawing Status: FOR ISSUE

Ardent

Client: low carbon
powering tomorrow

Project Title: Beacon Fen Energy Park

Drawing Title: RLB AREA OF CHANGE
SHEET 3 OF 3

Scale: 1:5,000 @A3
Spatial Reference System: British National Grid
Revision: P01